


LONGITUDINAL SECTION

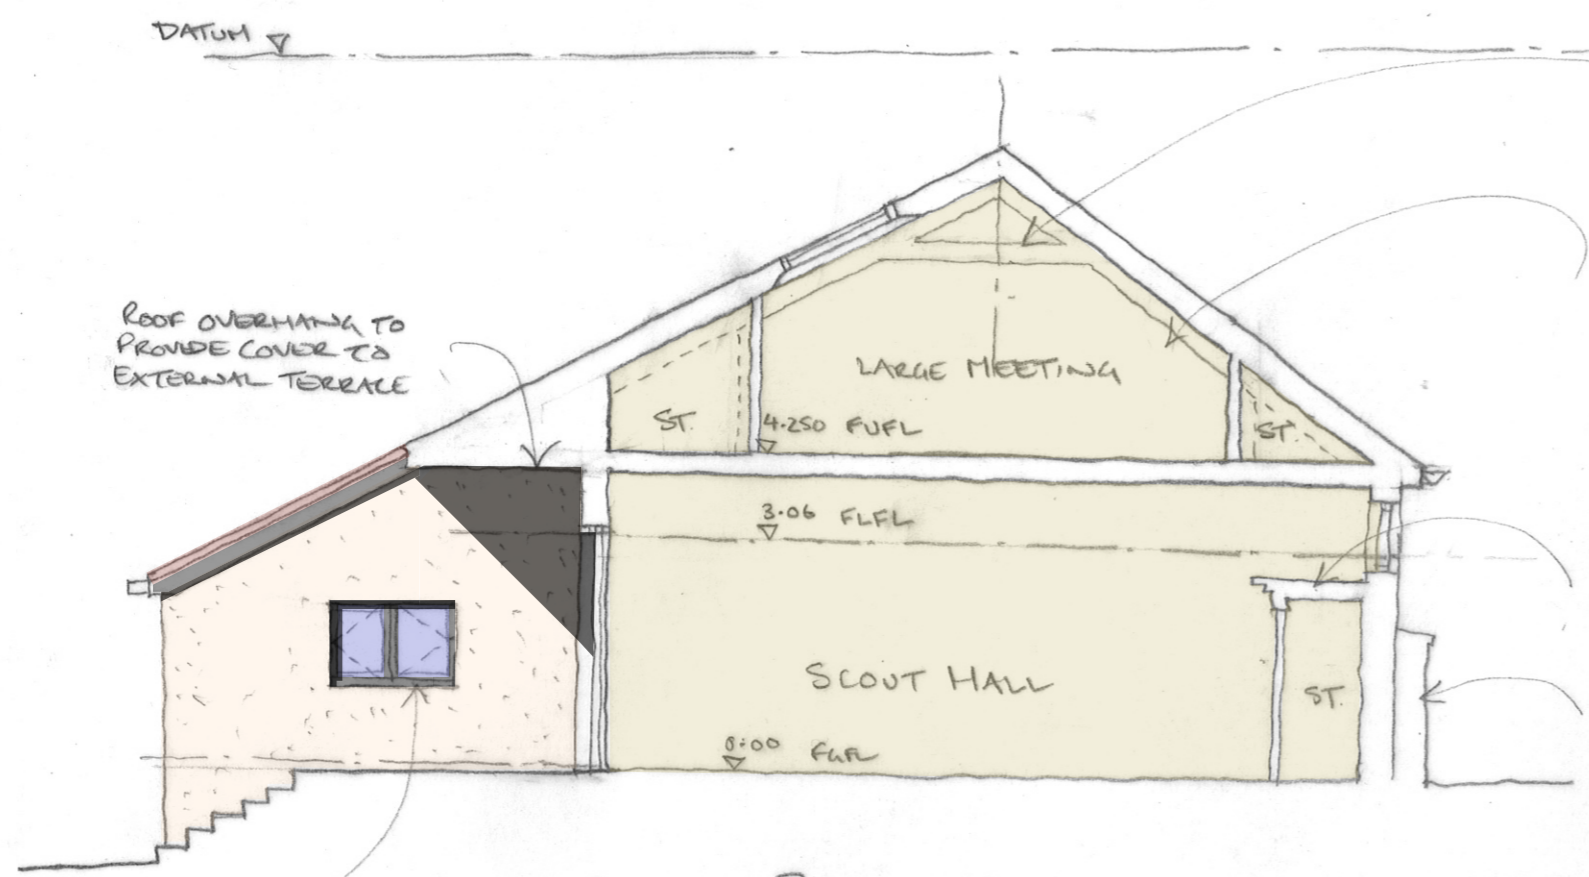

CROSS SECTION

TIMBER TRUSSES TO FORM USEABLE ROOF AREA

LARGE MEETING ROOM AT FFL CAN BE USED INDEPENDANTLY OF MAIN SCOUT HALL

FORM STORAGE TO SIDE WALL WITH CEILING ACTING AS 'LIGHT SHELVES' TO THROW LIGHT DEEP INTO ROOM

STONE WALL INCORPORATED INTO NEW EXTERNAL WALL

ROOF OVERHANG TO PROVIDE COVER TO EXTERNAL TERRACE

WINDOW TO KITCHEN TO BE OPENABLE AS EXTERNAL SERVERY

RICHARD PEDLAR ARCHITECTS
 0117 974 2612 • info@rpca.co.uk

Client: 43RD ST. MARIS SCOUTS HUT AT 16-17 KENSTOKE ROAD, BRISTOL
 Project: PROPOSED NEW SCOUT HUT AT 16-17 KENSTOKE ROAD, BRISTOL
 Drawing no: SCT3911 SK05-
 Title: SKETCH SECTIONS
 Scale: 1:100 C A3
 Date: OCTOBER 2018